


|   |          |                                 |             |          |               |           |
|---|----------|---------------------------------|-------------|----------|---------------|-----------|
| CANTERBURY<br>ARCHAEOLOGICAL<br>TRUST LTD.<br>A REGISTERED CHARITY                                                    | PROJECT  | St Mary's Church,<br>Frittenden | DRAWN BY    | AL       | SCALE(S)      | Bar scale |
|   | COMMENTS |                                 | DATE        | 25/06/18 | LAST REVISION |           |
|   |          |                                 | CHECKED     |          |               |           |
|   |          |                                 | REF/DRG NO. |          |               |           |
| 92a Broad Street, Canterbury, Kent, CT1 2LU<br>Tel 01227 462062 Fax 01227 764724<br>Email admin@canterburytrust.co.uk |          |                                 |             |          |               |           |

Key

- Saxo-Norman c. AD 1050-1150 (demolished)
- Early English c. AD 1180-1280 (demolished)
- Early decorated c. AD 1280-1330 (demolished)
- Perpendicular c. AD 1450-1520 (late)
- Nineteenth-century (1849)
- Nineteenth-century (1861)

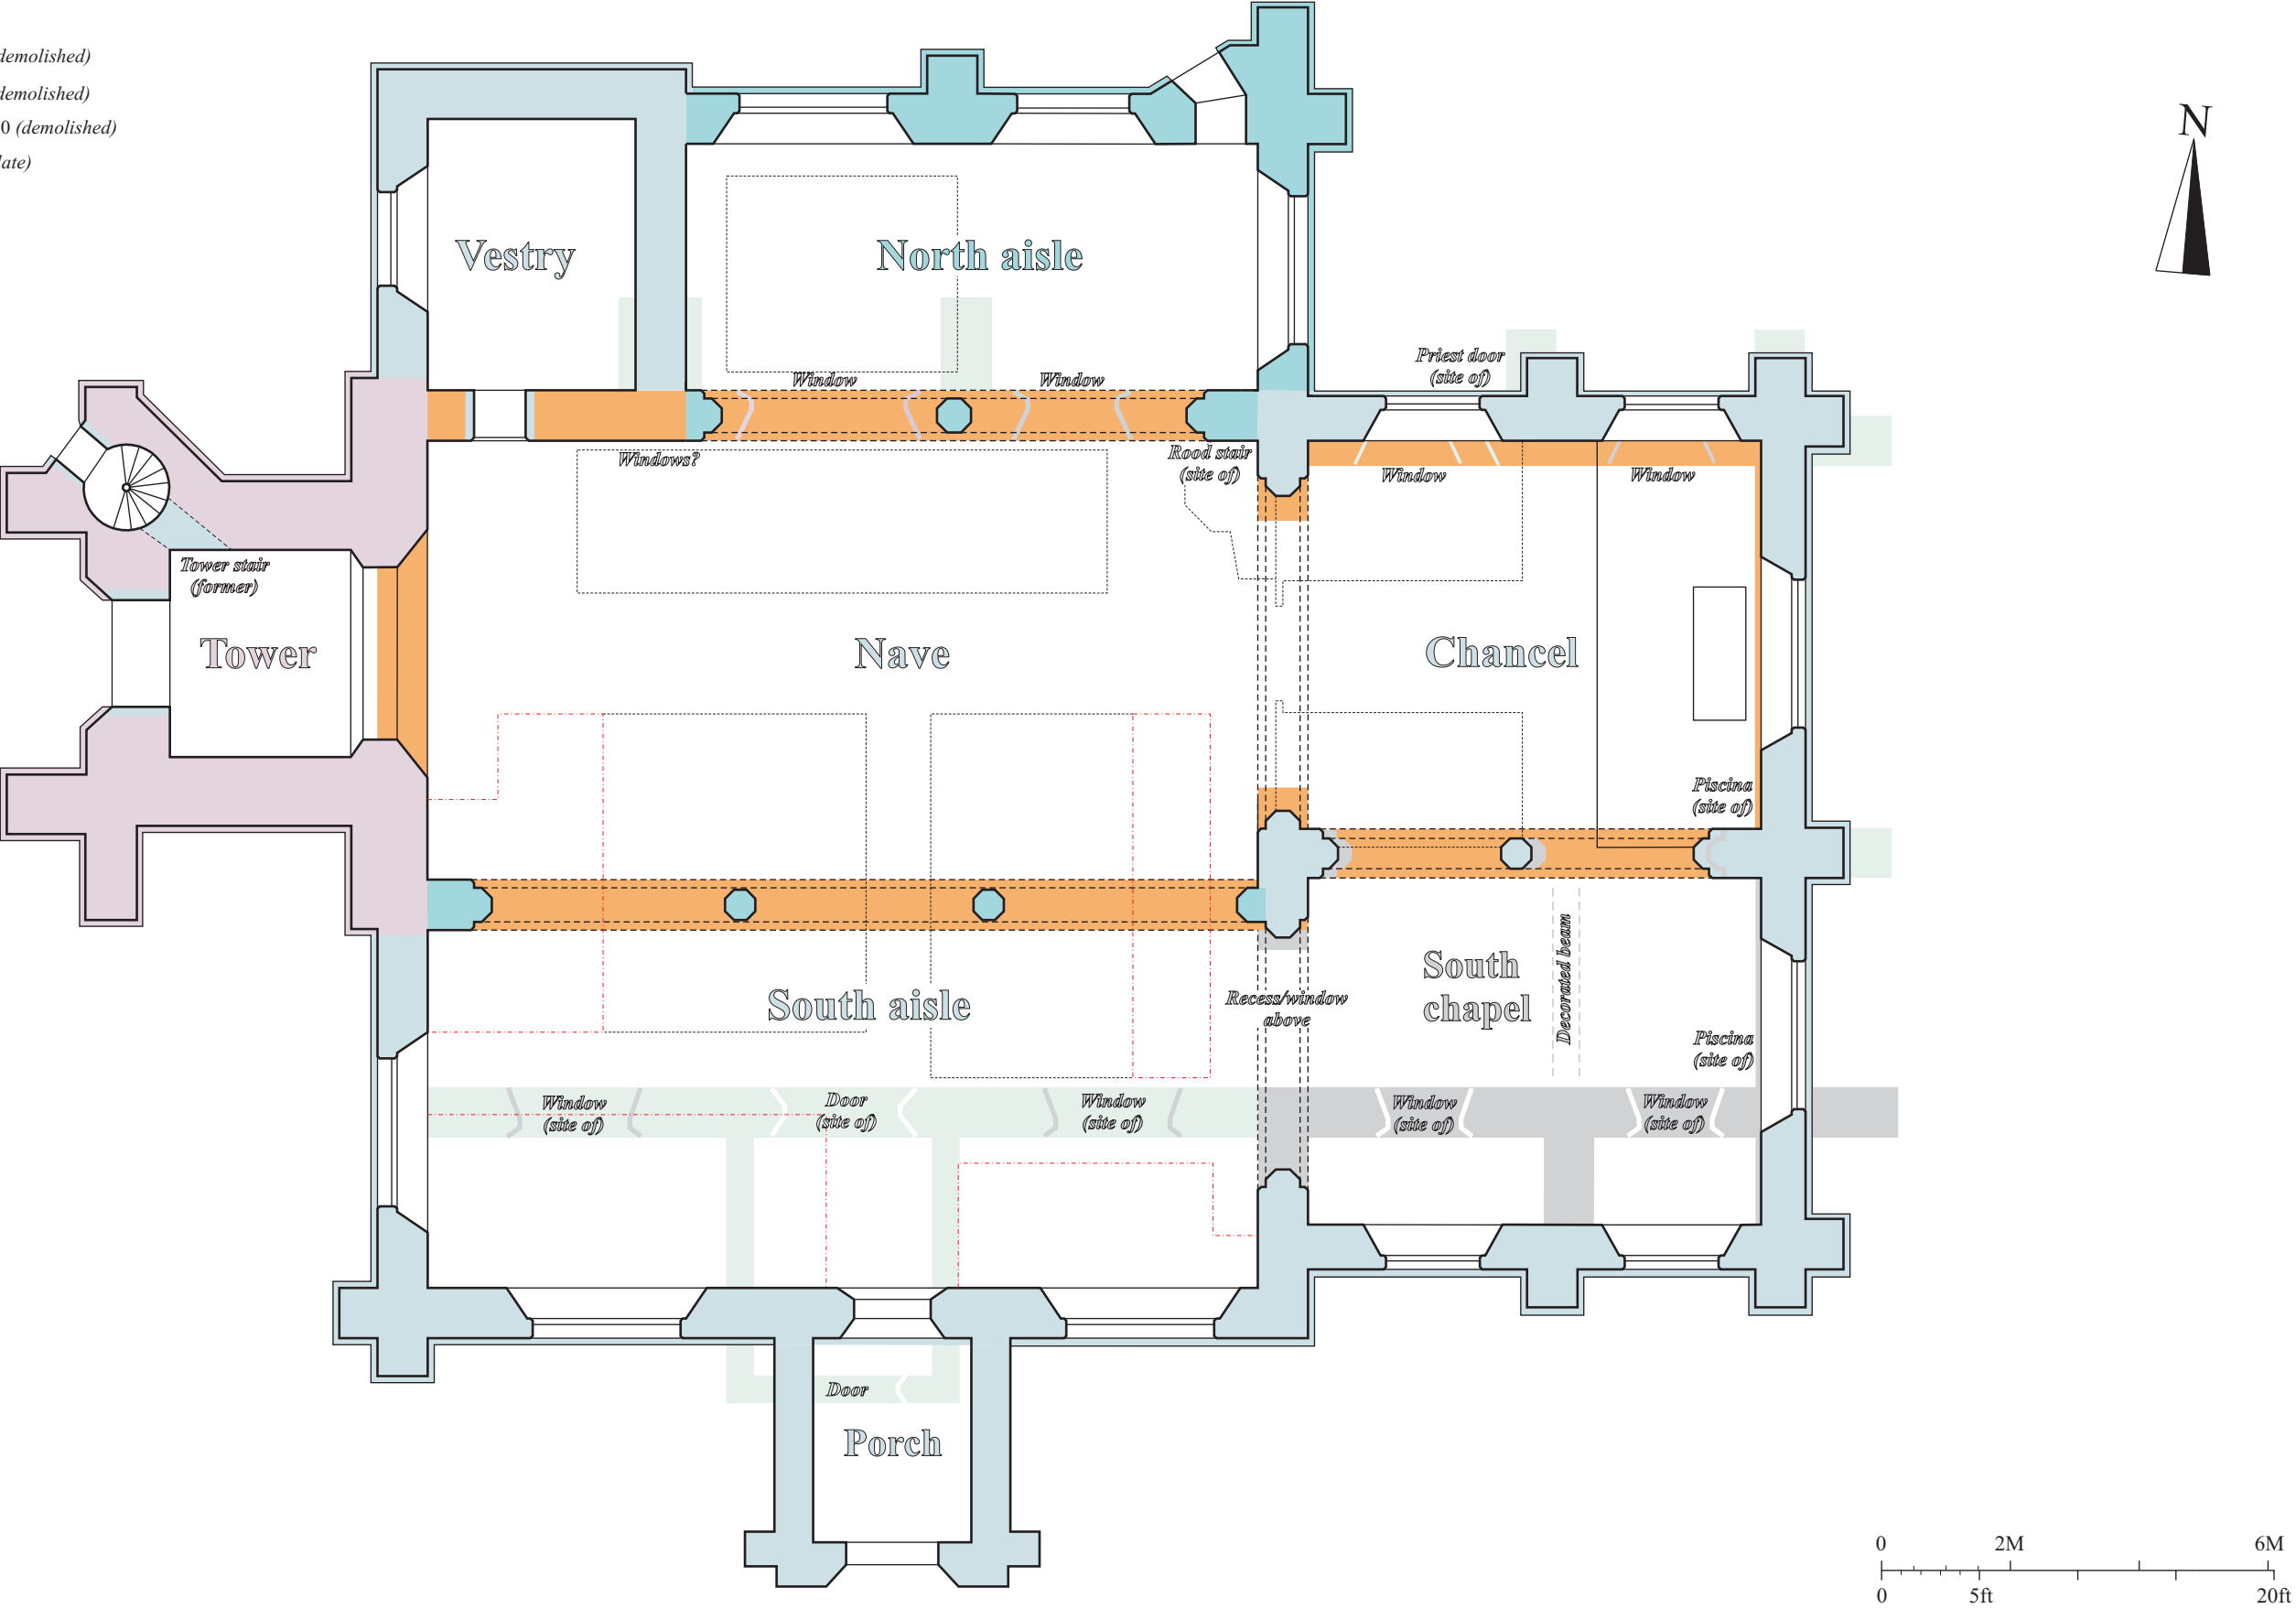

Plan of St Mary's Church, Frittenden showing suggested main phases of its development achieved by pre-restoration illustrations and architect's (R.C. Hussey) working text of 1849.